


# Proposed Elevation

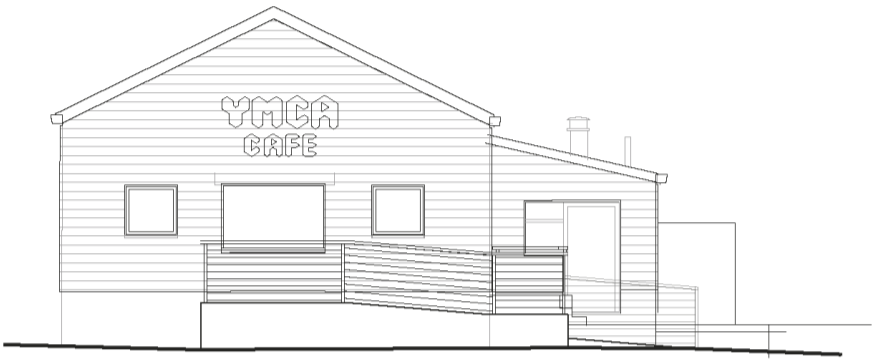


Elevation C



Elevation B



Elevation D

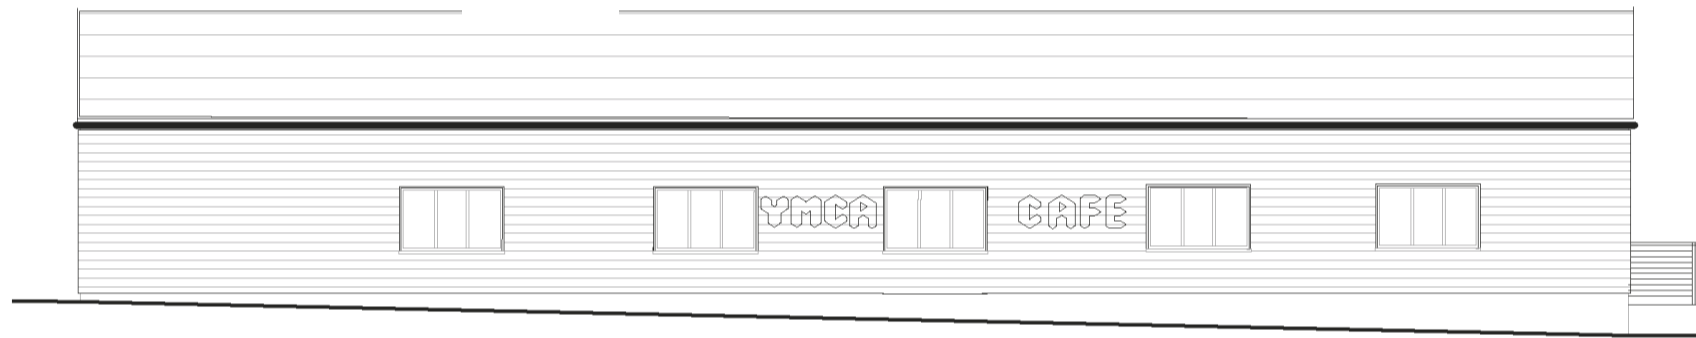

### Materials and Finishes:

- Walls:** Existing facebrick walls overlaid with Marley Eternit Cedral Lap Weatherboard in Dark Oak colour
- Gutter:** -200 x 100 aluminum gutter in black colour
- Roof:** Britmet Tileform - Slate 2000 in Chic Black colour
- Windows:** uPVC in grey (RAL 7046) colour

# Proposed Layout

